


(M) N 00°12'46"E 1402.71'  
(R) S 00°19'21"E 1403.23'

FOUND 3/8" Ø ORANGE PAINTED REBAR, NOT TAGGED. POSITION DIMENSIONED BOOK 7 PAGE 41 OF MAPS BUT NOT INDICATED AS SET. ALSO INDICATED ON BOOK 7, PAGE 56 OF MAPS AS 1/2" REBAR TAGGED RCE 7522. THE DIMENSION THE SAME AS BOOK 7, PAGE 41 OF MAPS.

(M) N 00°13'36"E 2804.96'  
(R) S 00°19'21"E 2806.46'

### DETAIL 1


SCALE: 1" = 600'

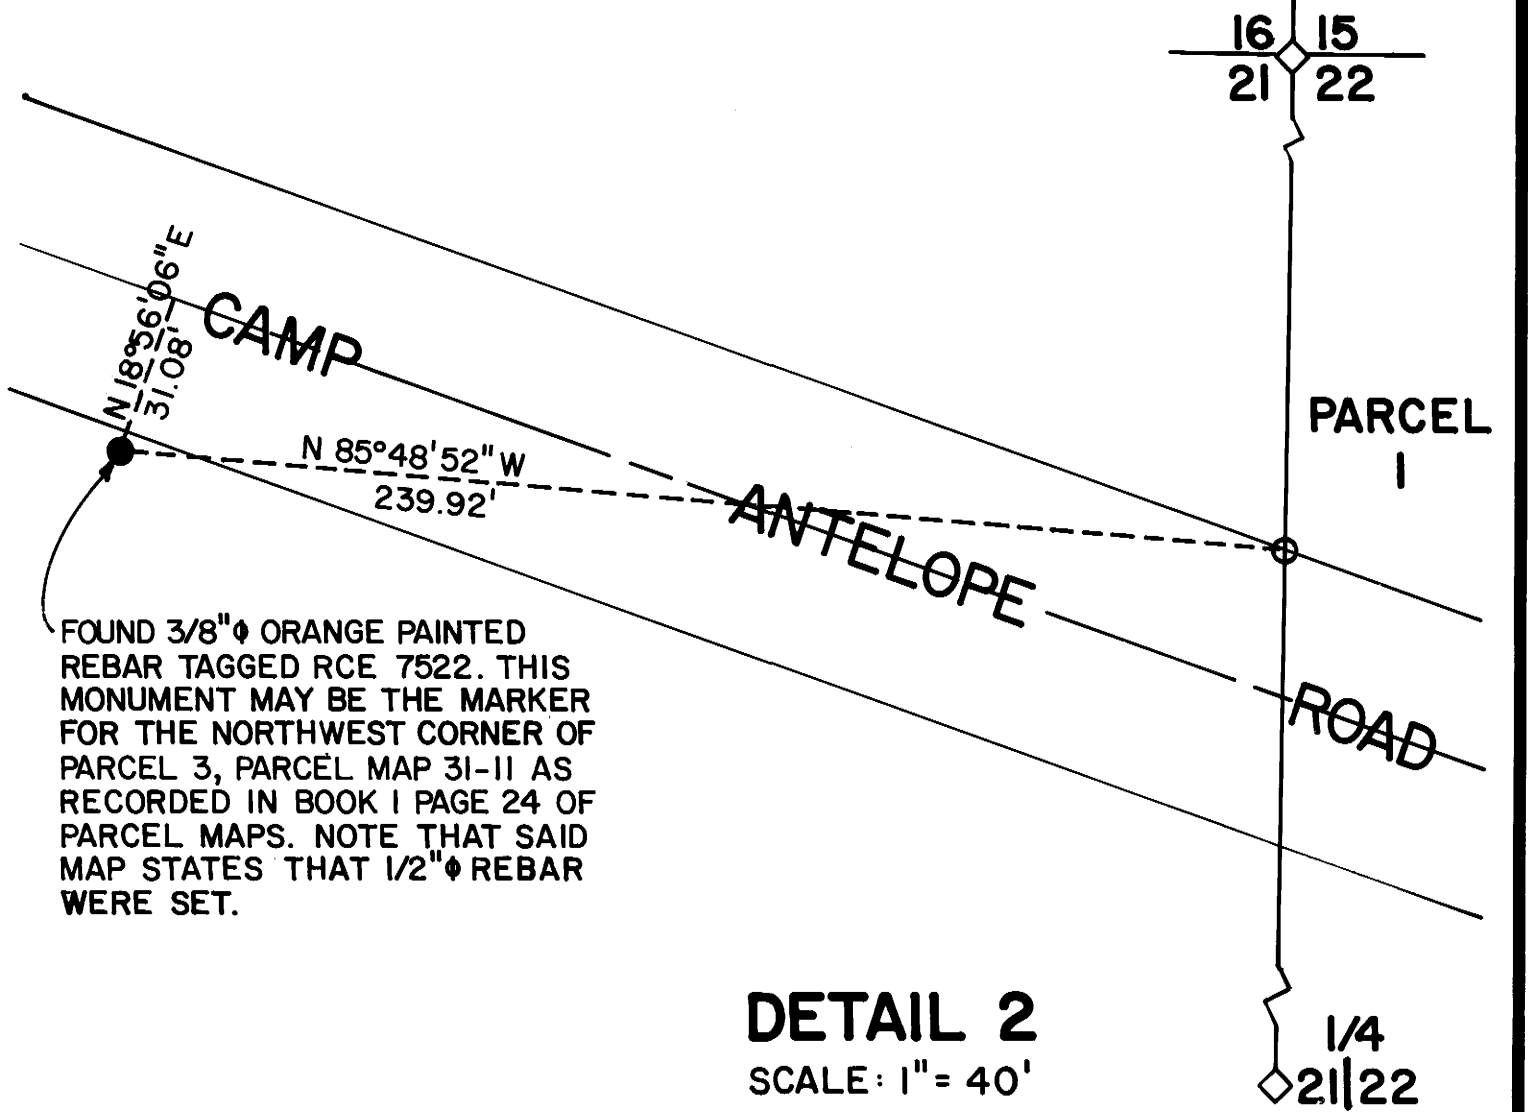

FOUND 3/8" Ø ORANGE PAINTED REBAR TAGGED RCE 7522. THIS MONUMENT MAY BE THE MARKER FOR THE NORTHWEST CORNER OF PARCEL 3, PARCEL MAP 31-11 AS RECORDED IN BOOK 1 PAGE 24 OF PARCEL MAPS. NOTE THAT SAID MAP STATES THAT 1/2" Ø REBAR WERE SET.

### DETAIL 2


SCALE: 1" = 40'

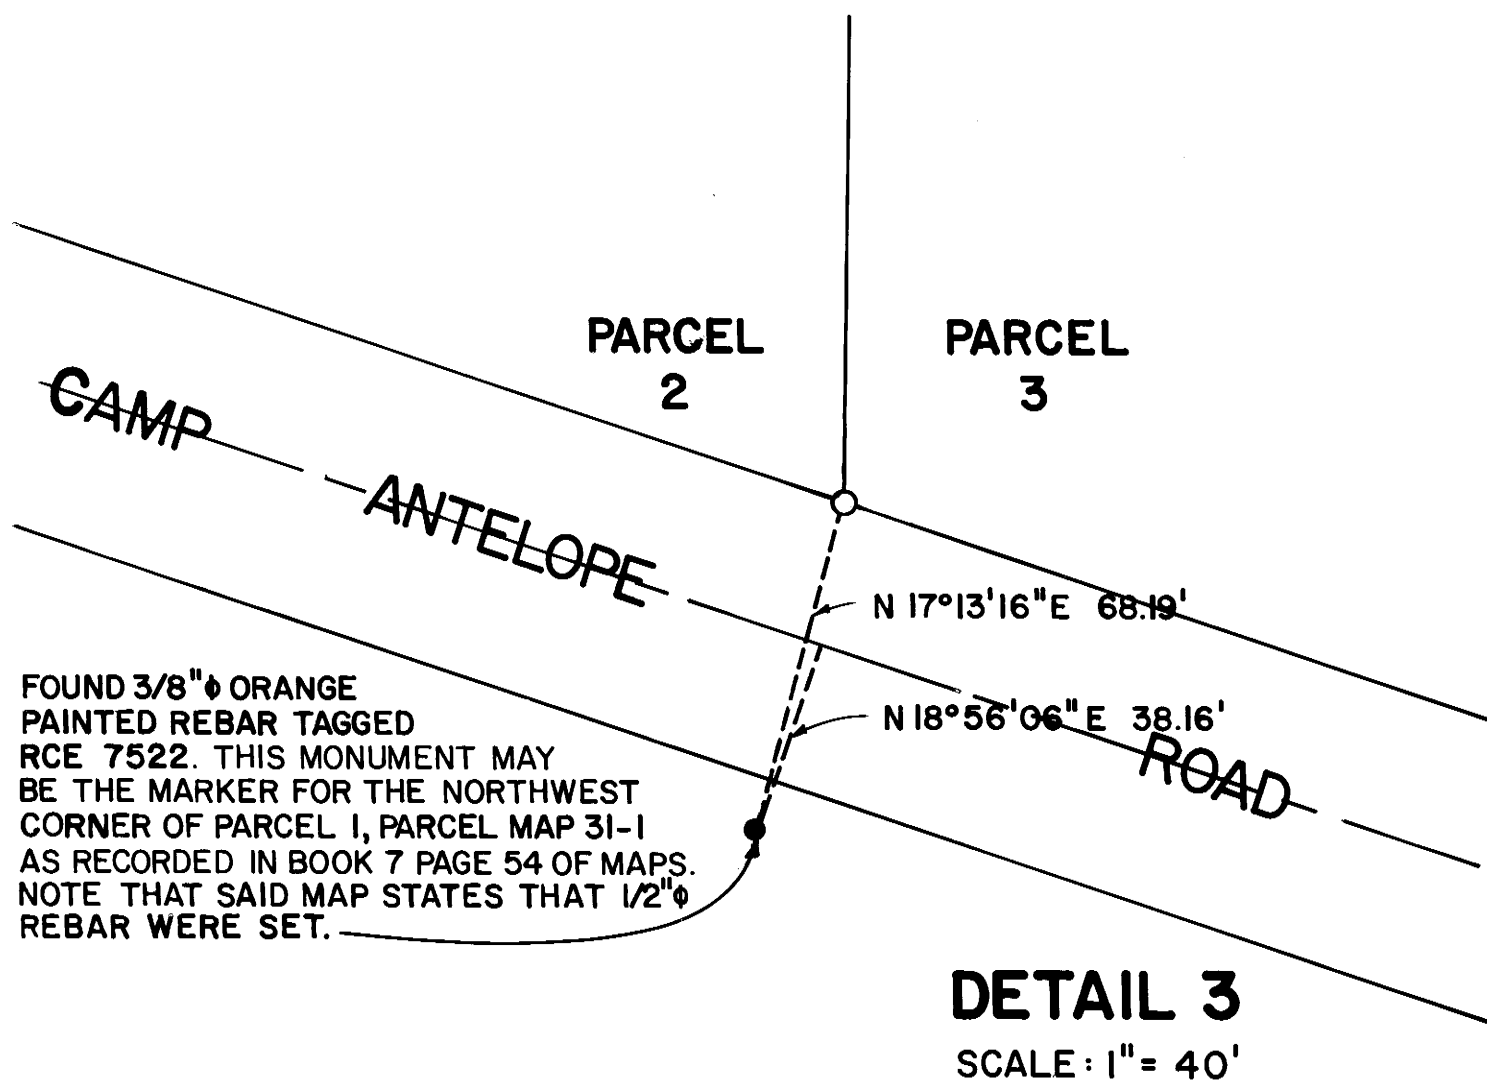

FOUND 3/8" Ø ORANGE PAINTED REBAR TAGGED RCE 7522. THIS MONUMENT MAY BE THE MARKER FOR THE NORTHWEST CORNER OF PARCEL 1, PARCEL MAP 31-1 AS RECORDED IN BOOK 7 PAGE 54 OF MAPS. NOTE THAT SAID MAP STATES THAT 1/2" Ø REBAR WERE SET.

### DETAIL 3


SCALE: 1" = 40'

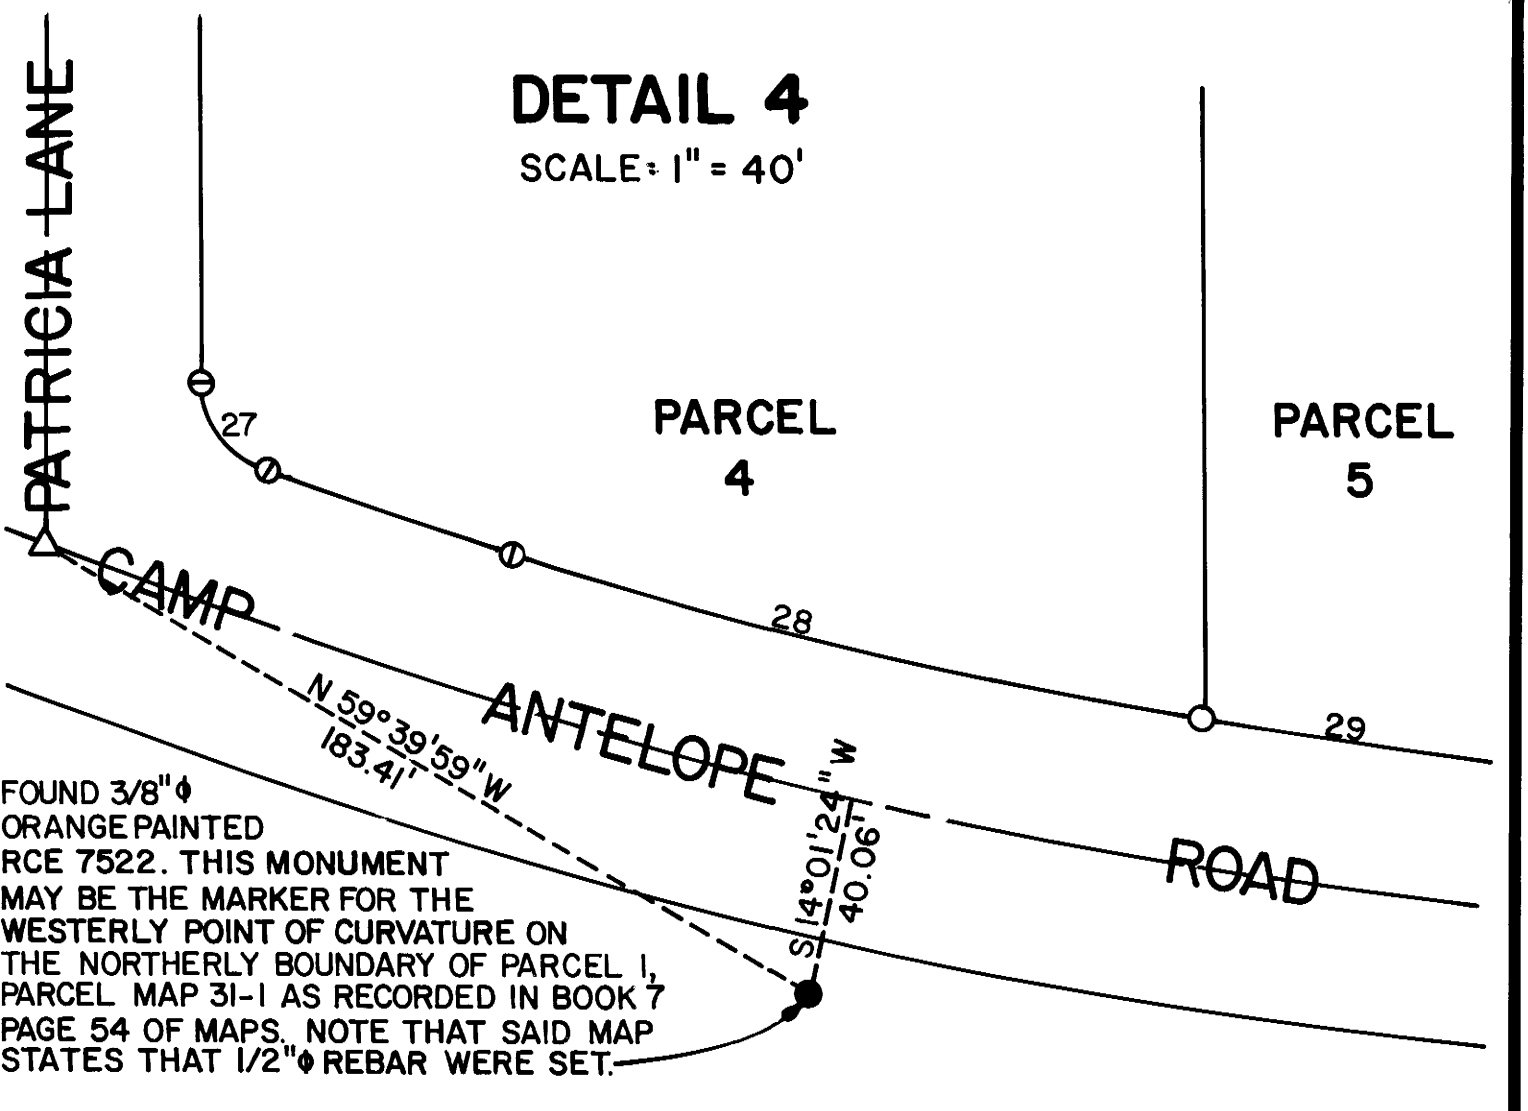

FOUND 3/8" Ø ORANGE PAINTED REBAR TAGGED RCE 7522. THIS MONUMENT MAY BE THE MARKER FOR THE WESTERLY POINT OF CURVATURE ON THE NORTHERLY BOUNDARY OF PARCEL 1, PARCEL MAP 31-1 AS RECORDED IN BOOK 7 PAGE 54 OF MAPS. NOTE THAT SAID MAP STATES THAT 1/2" Ø REBAR WERE SET.

### DETAIL 4


SCALE: 1" = 40'

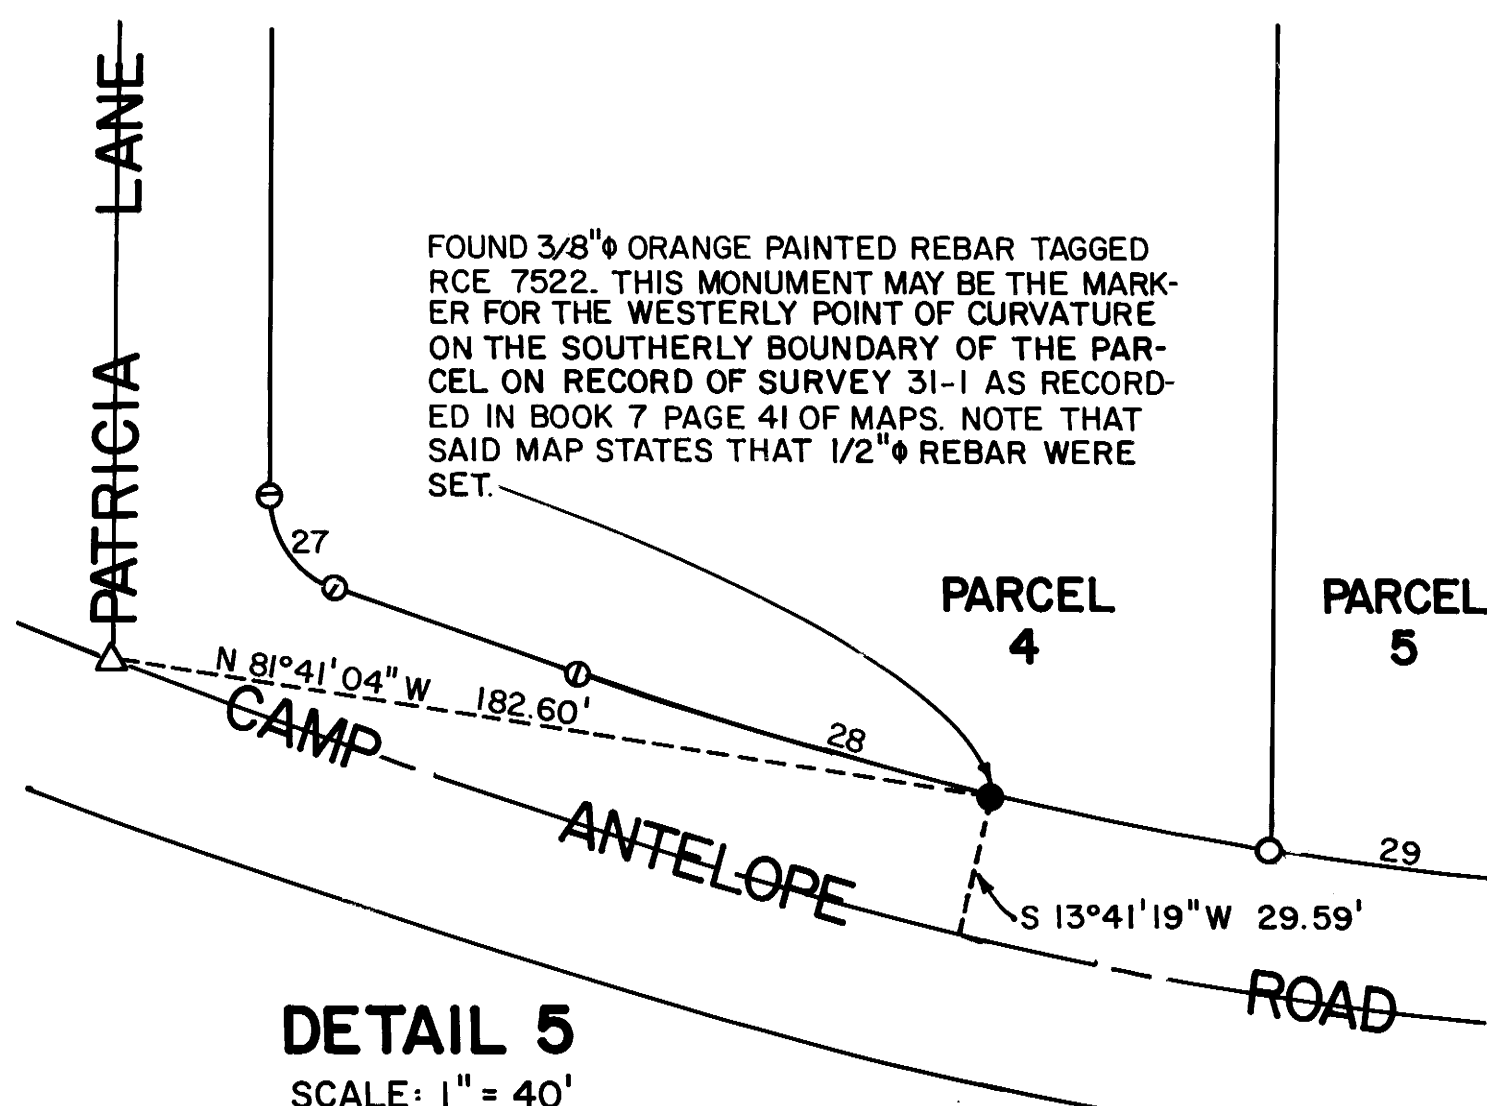

FOUND 3/8" Ø ORANGE PAINTED REBAR TAGGED RCE 7522. THIS MONUMENT MAY BE THE MARKER FOR THE WESTERLY POINT OF CURVATURE ON THE SOUTHERLY BOUNDARY OF THE PARCEL ON RECORD OF SURVEY 31-1 AS RECORDED IN BOOK 7 PAGE 41 OF MAPS. NOTE THAT SAID MAP STATES THAT 1/2" Ø REBAR WERE SET.

### DETAIL 5


SCALE: 1" = 40'

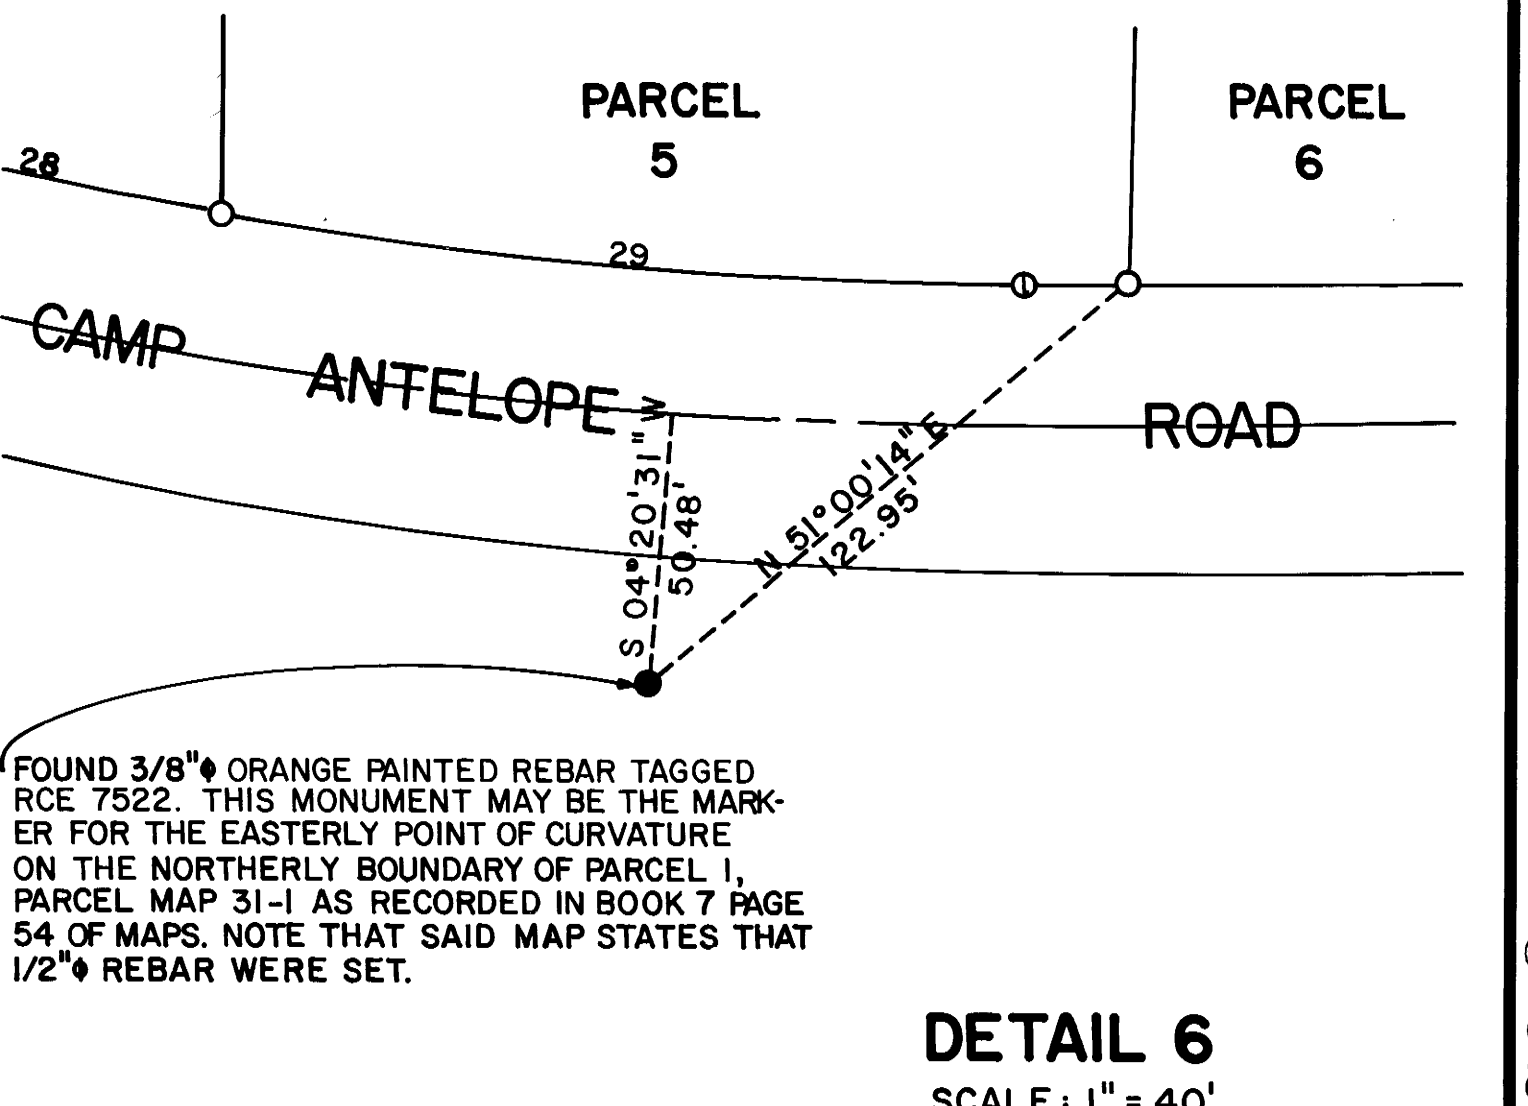

FOUND 3/8" Ø ORANGE PAINTED REBAR TAGGED RCE 7522. THIS MONUMENT MAY BE THE MARKER FOR THE EASTERLY POINT OF CURVATURE ON THE NORTHERLY BOUNDARY OF PARCEL 1, PARCEL MAP 31-1 AS RECORDED IN BOOK 7 PAGE 54 OF MAPS. NOTE THAT SAID MAP STATES THAT 1/2" Ø REBAR WERE SET.


### DETAIL 6

SCALE: 1" = 40'

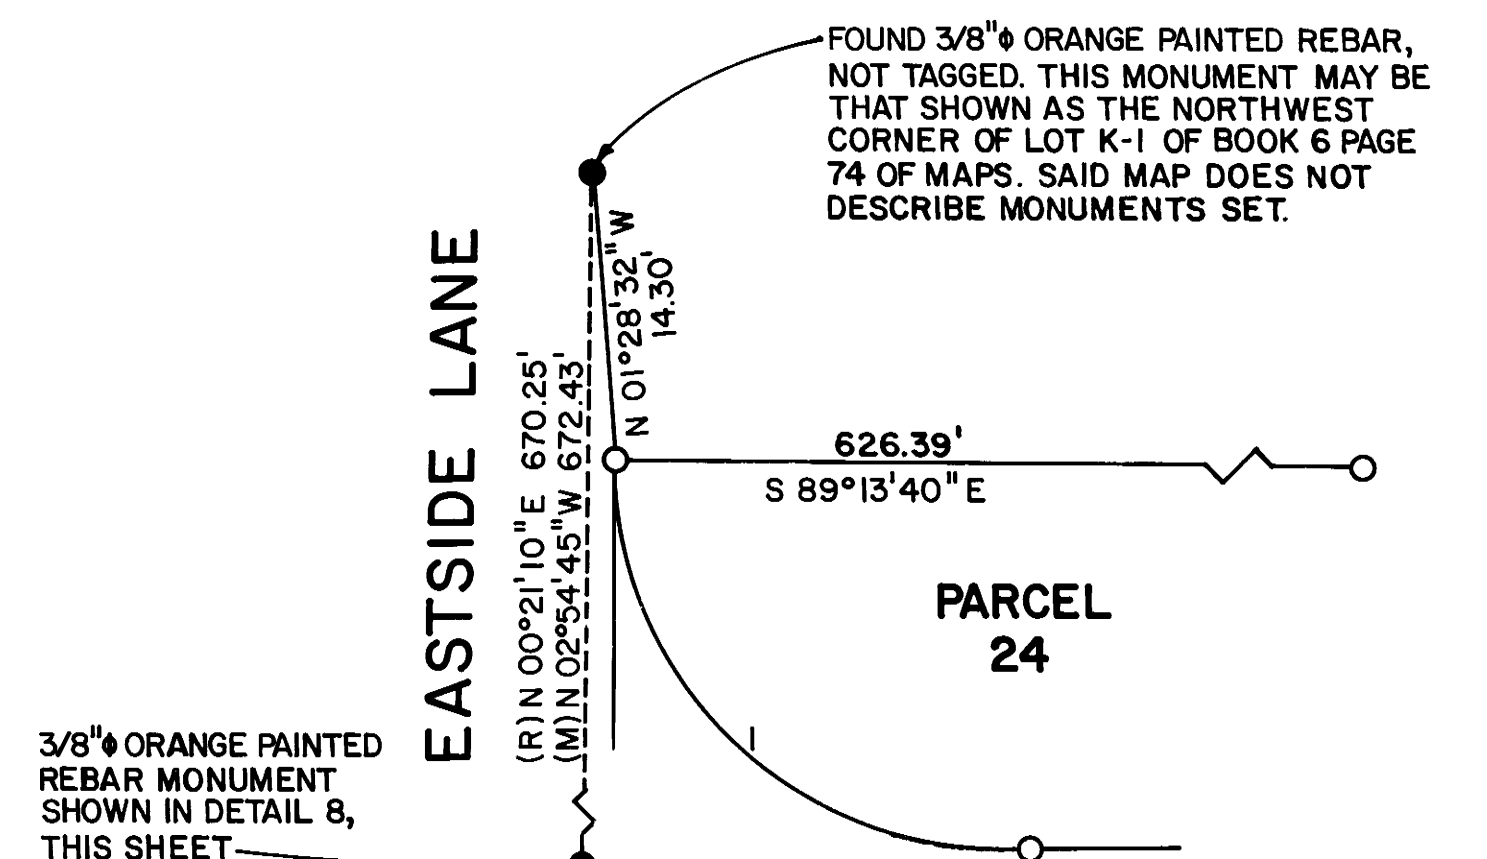

FOUND 3/8" Ø ORANGE PAINTED REBAR, NOT TAGGED. THIS MONUMENT MAY BE THAT SHOWN AS THE NORTHWEST CORNER OF LOT K-1 OF BOOK 6 PAGE 74 OF MAPS. SAID MAP DOES NOT DESCRIBE MONUMENTS SET.

3/8" Ø ORANGE PAINTED REBAR MONUMENT SHOWN IN DETAIL 8, THIS SHEET

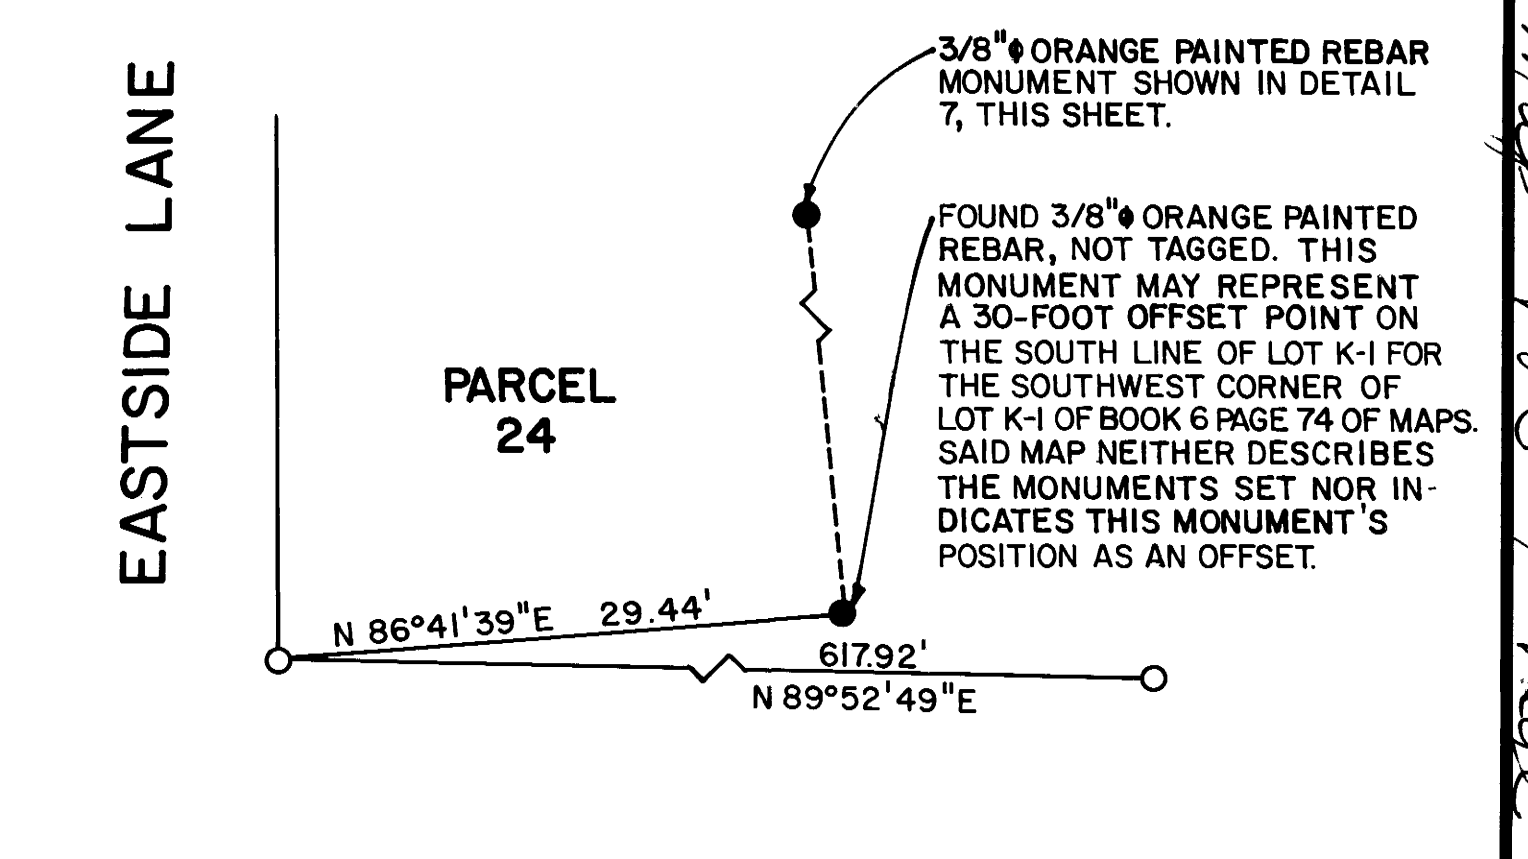

3/8" Ø ORANGE PAINTED REBAR MONUMENT SHOWN IN DETAIL 7, THIS SHEET.

FOUND 3/8" Ø ORANGE PAINTED REBAR, NOT TAGGED. THIS MONUMENT MAY REPRESENT A 30-FOOT OFFSET POINT ON THE SOUTH LINE OF LOT K-1 FOR THE SOUTHWEST CORNER OF LOT K-1 OF BOOK 6 PAGE 74 OF MAPS. SAID MAP NEITHER DESCRIBES THE MONUMENTS SET NOR INDICATES THIS MONUMENT'S POSITION AS AN OFFSET.

East Map Vol 9 Page